



DWG. No.	REFERENCE	REF. No.

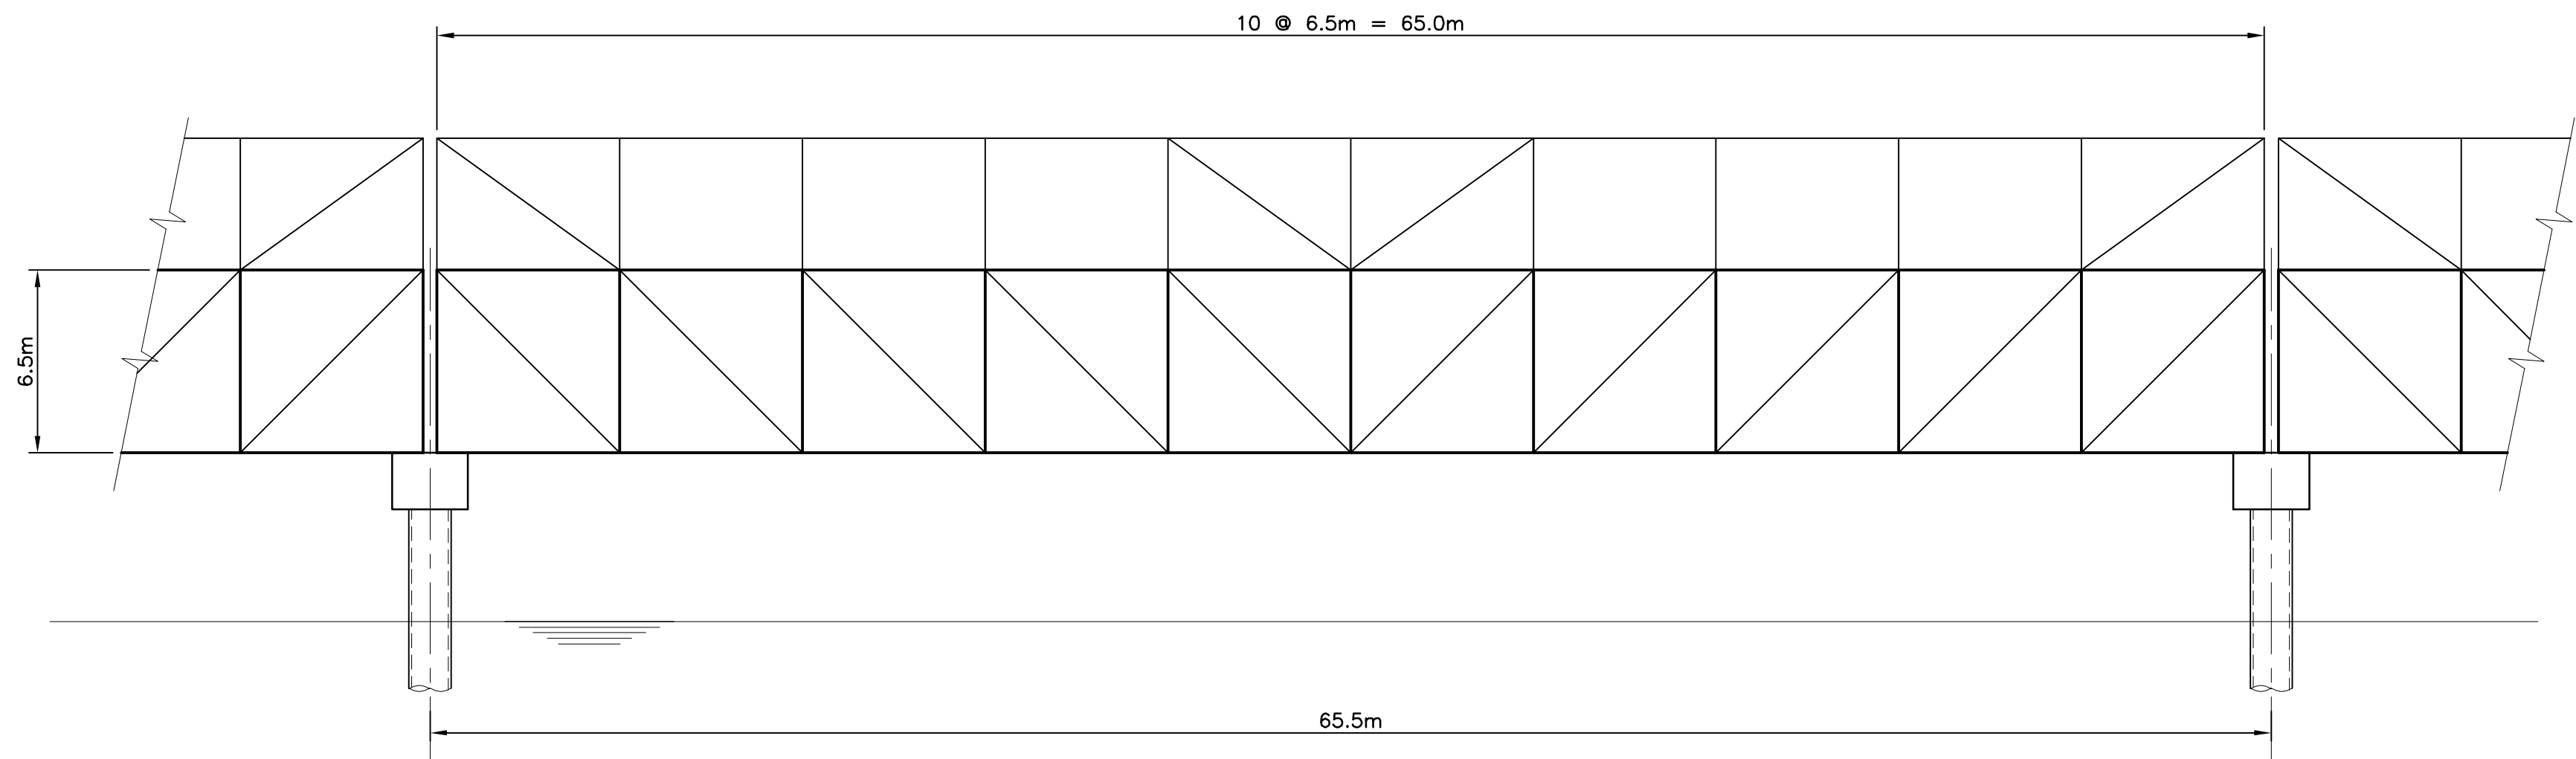


TYPICAL ELEVATION  
1:200

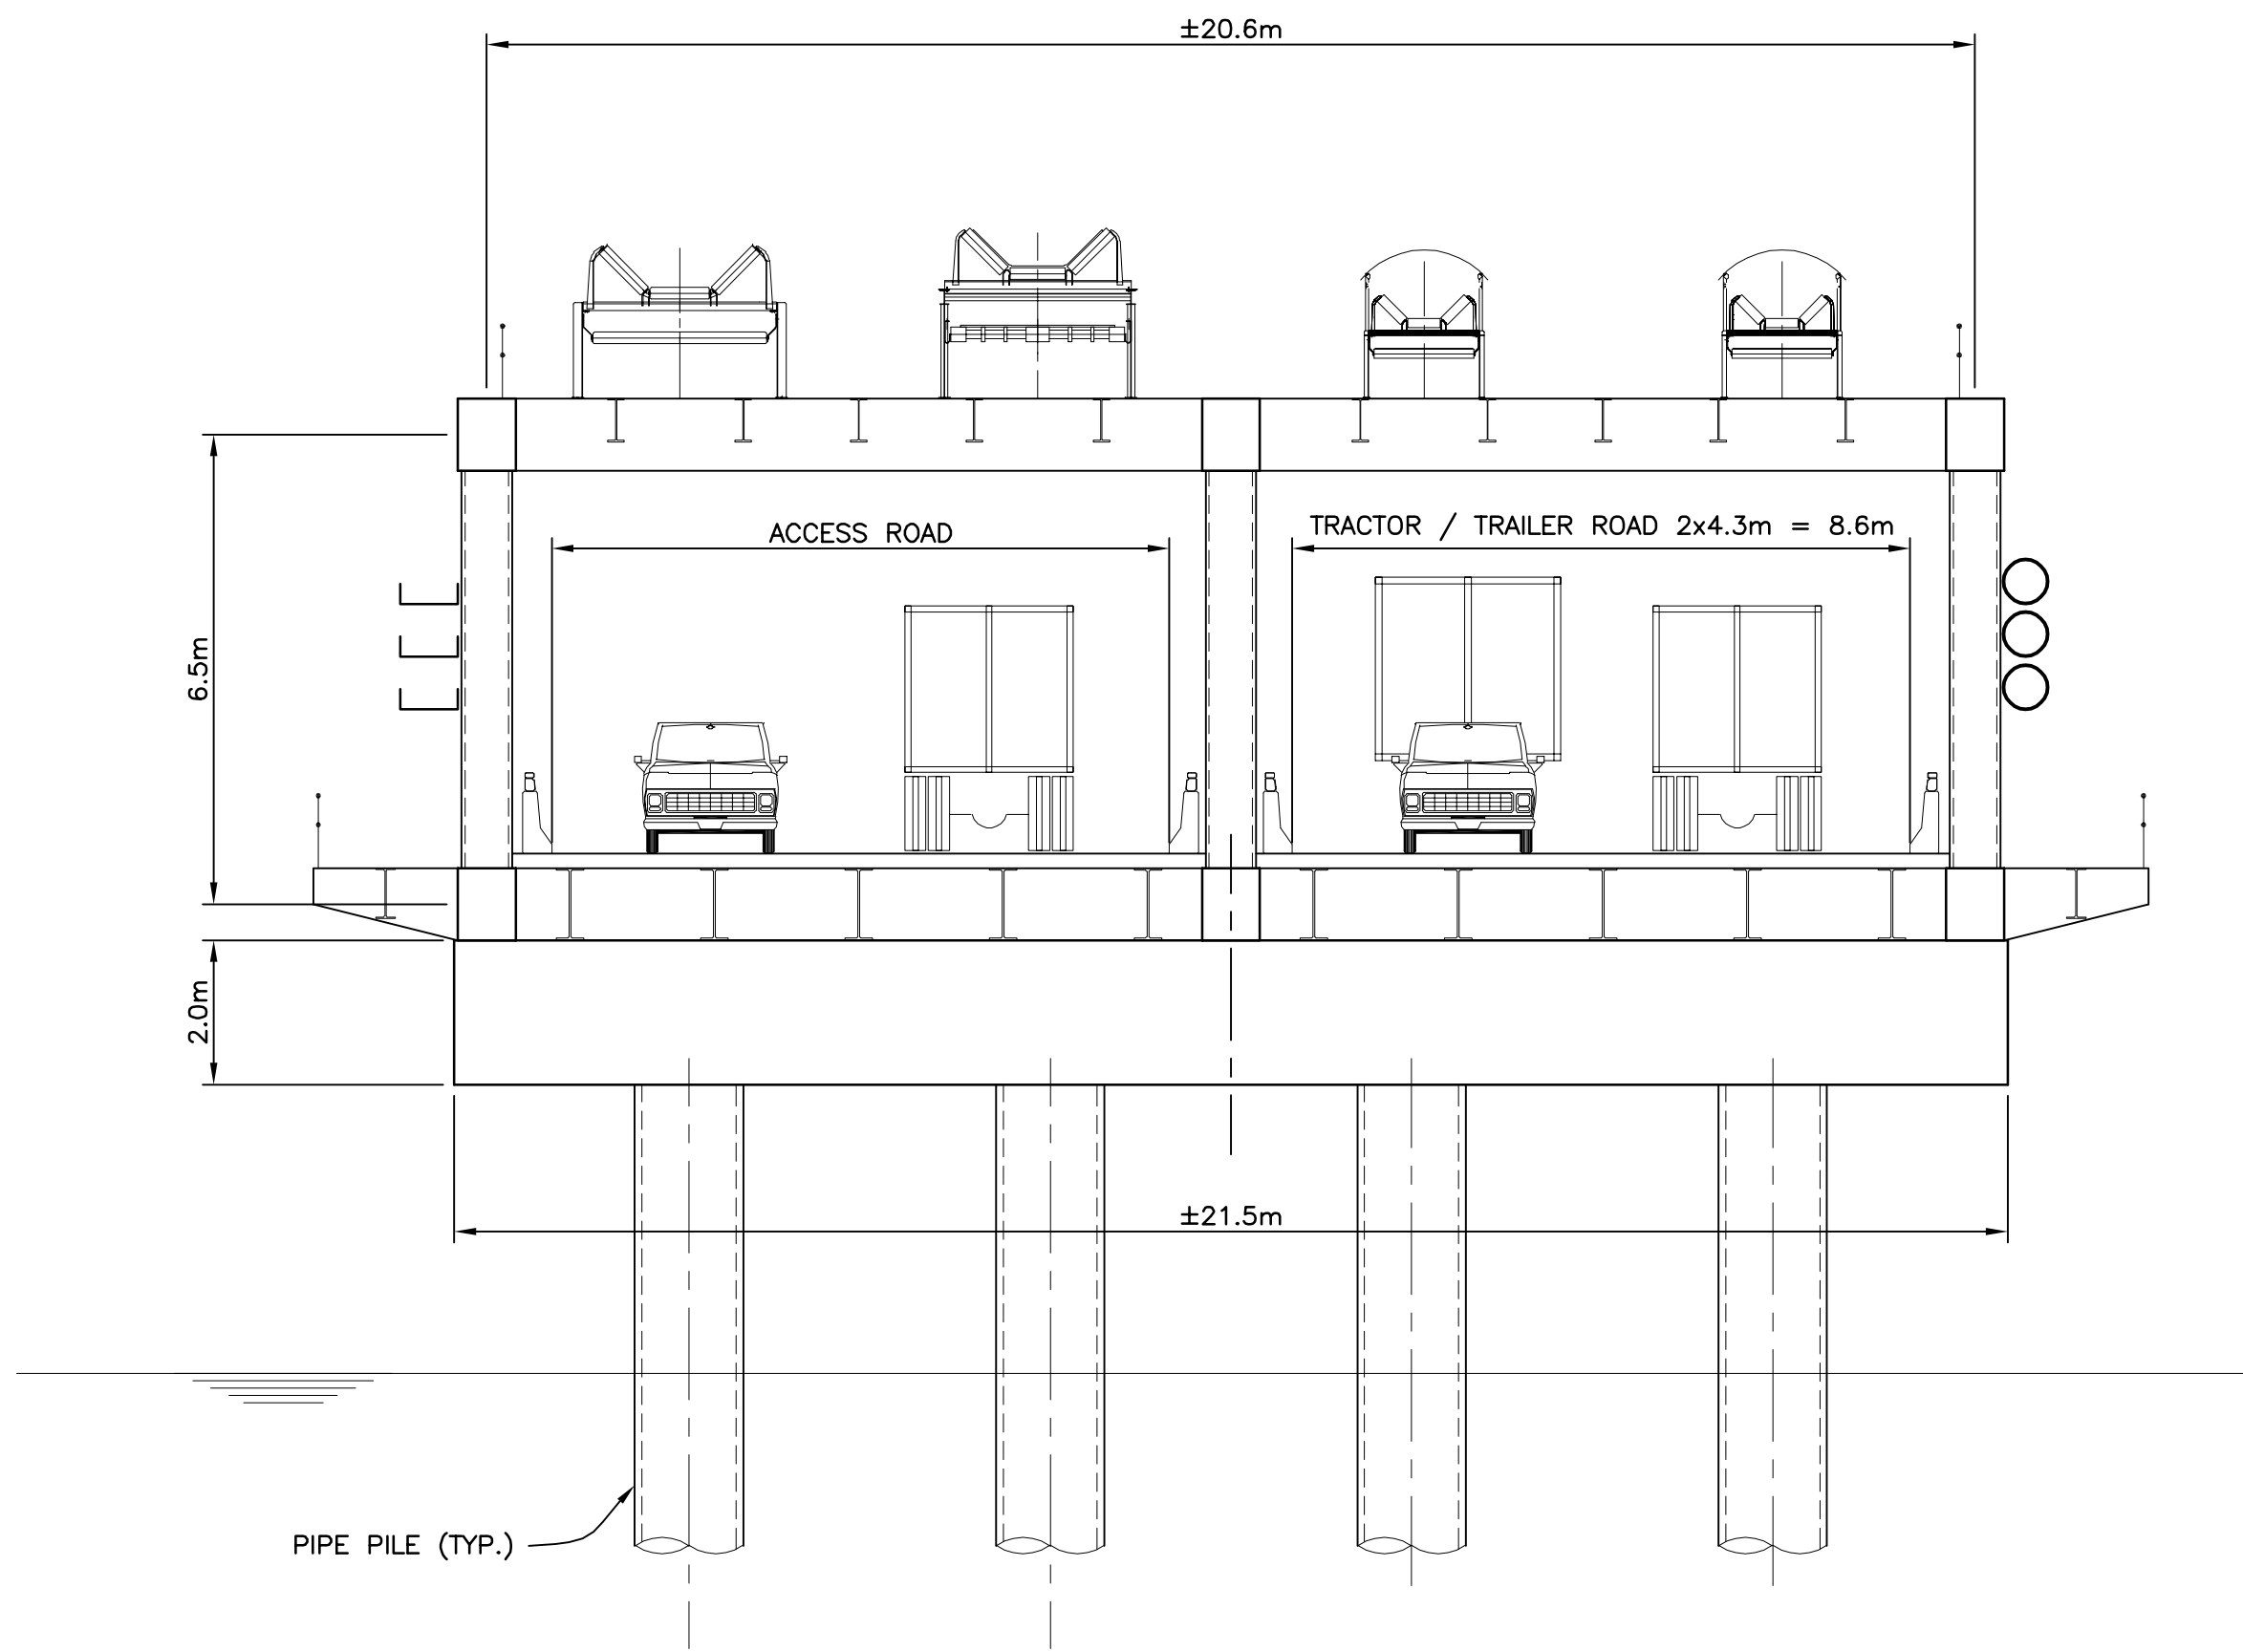

TYPICAL SECTION – PHASE 1  
1:100

LOOKING TO SHORE

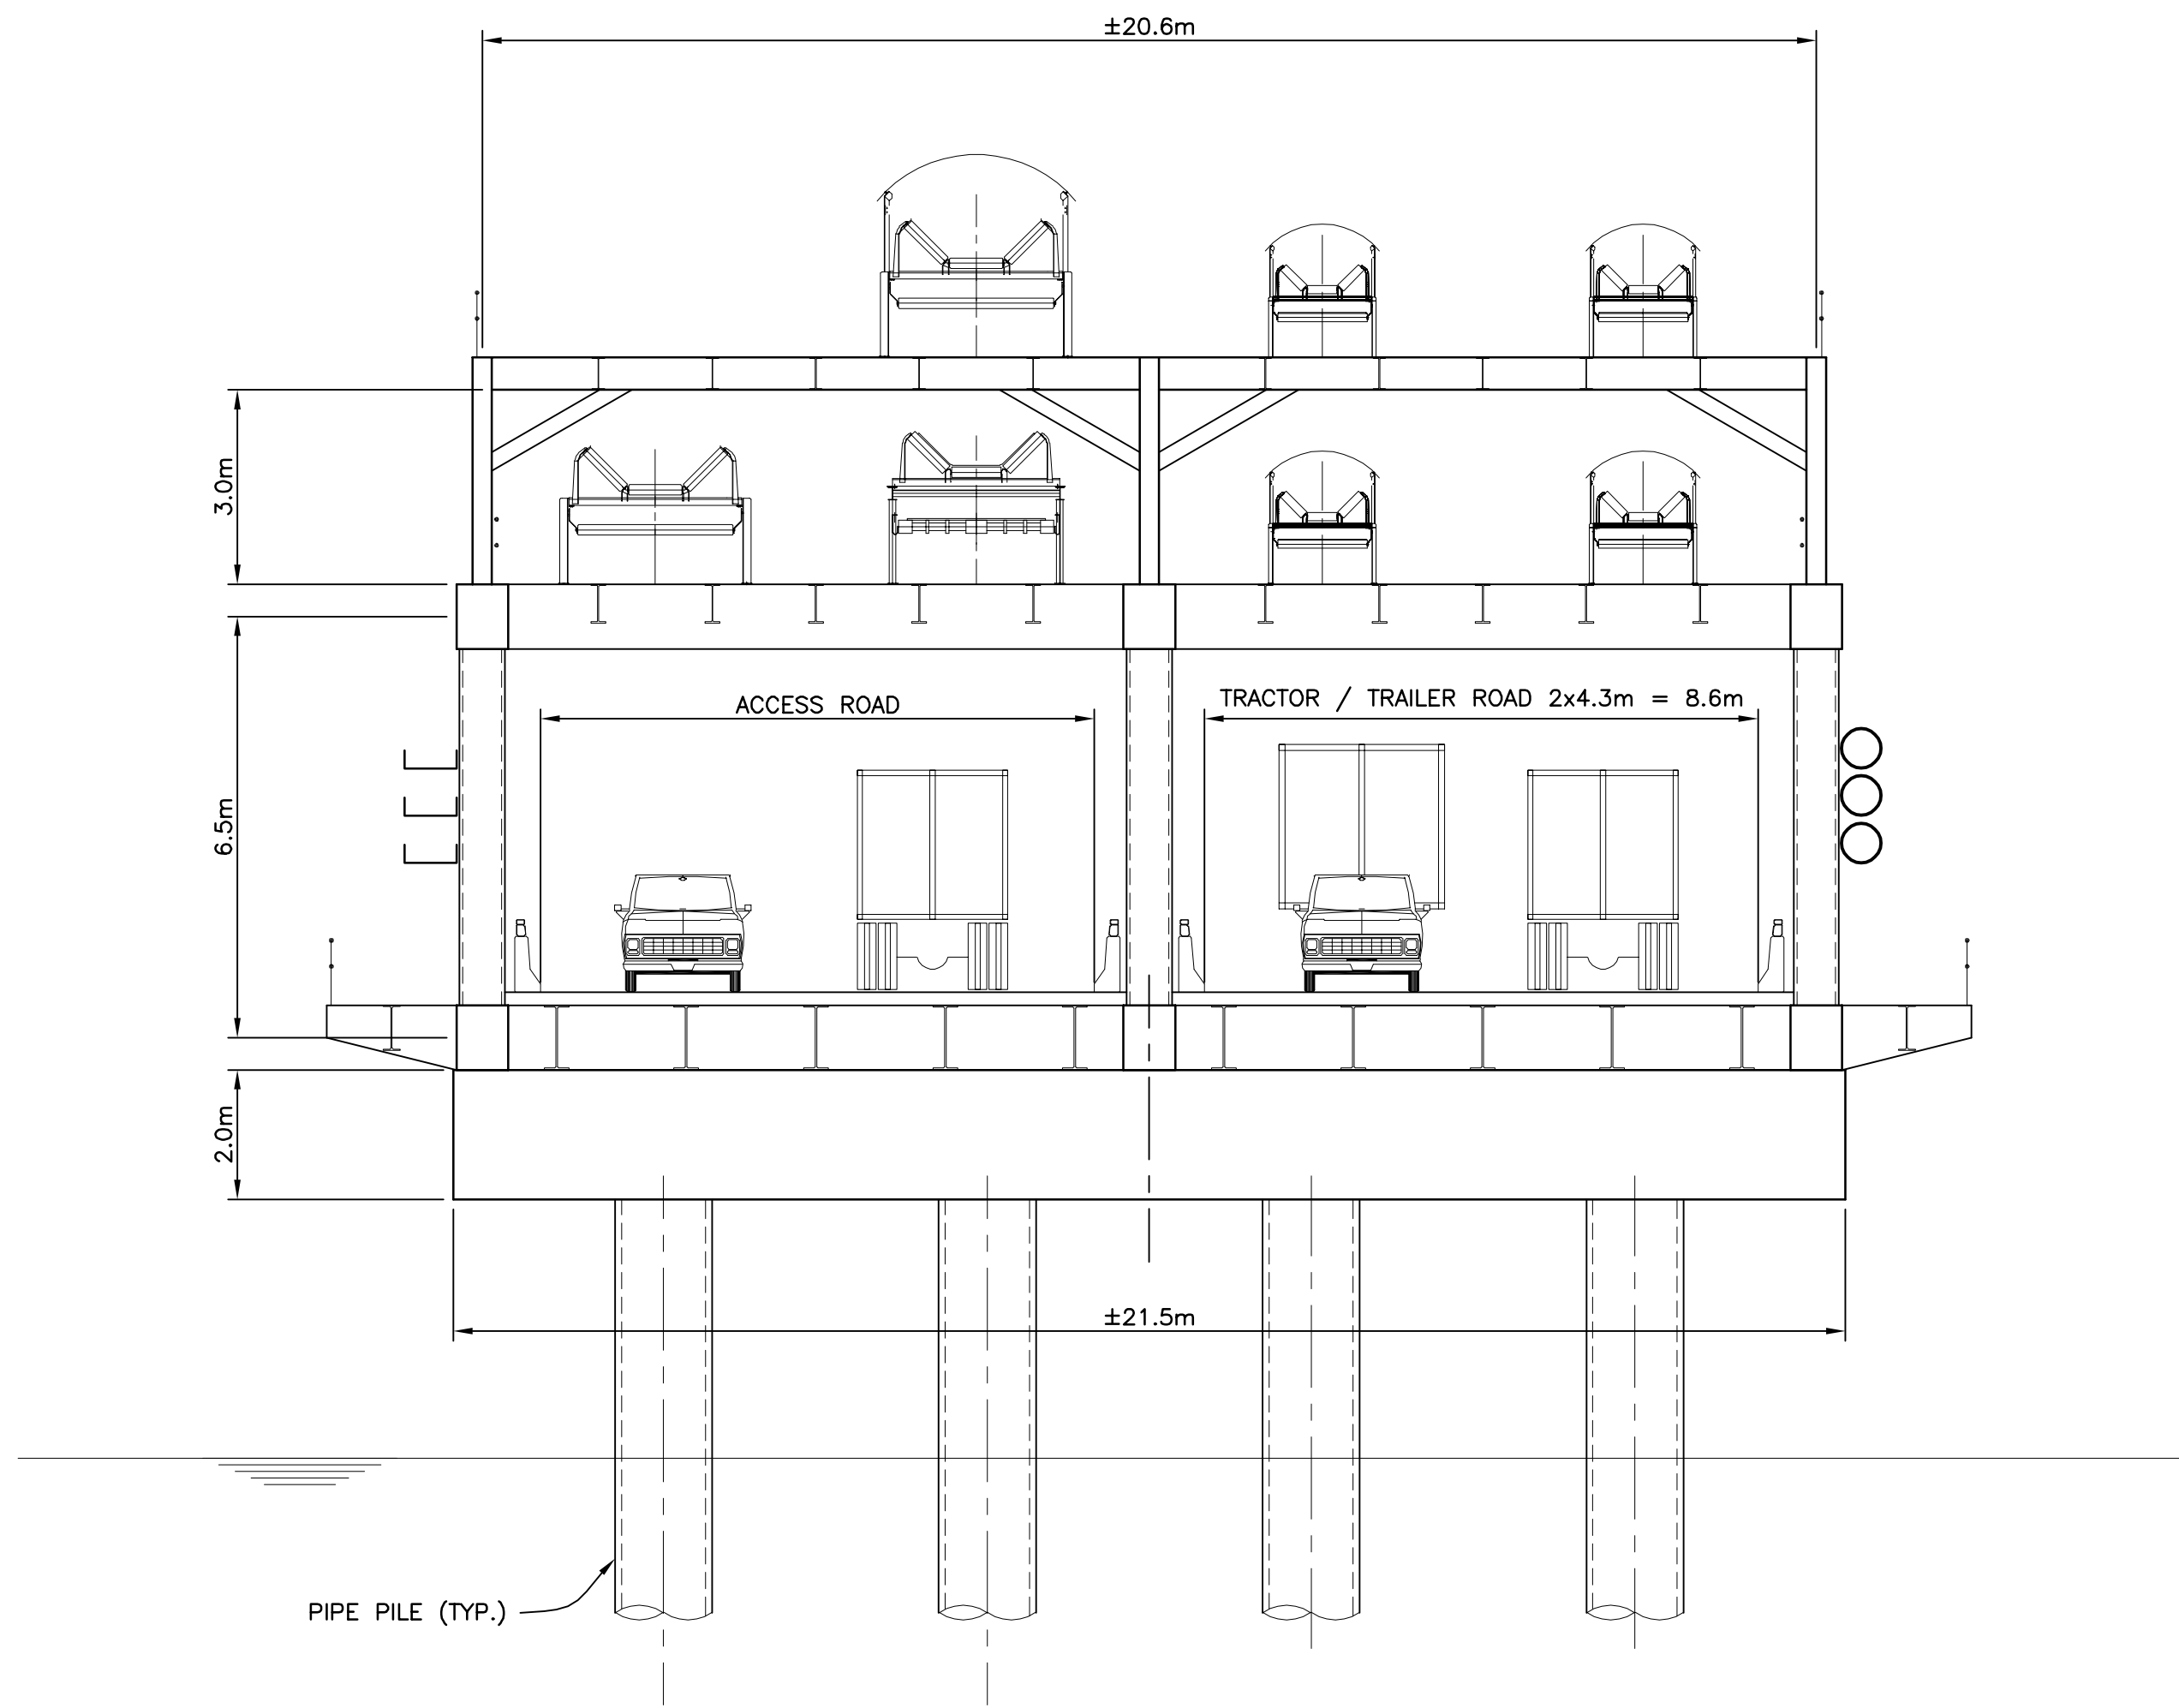

TYPICAL SECTION – PHASE 2  
1:100

LOOKING TO SHORE

REV	BY	APPD	DESCRIPTION	YR	MO	DA
APPROVED			DRAWN D. PANG	07	03	14
DATE			CHECK			
SCALE	AS SHOWN		DESIGN			
A1. 154031-C-6003			DES. CHK.			
			CAD FILE:	154031-C-6003		

sandwell and precision worldwide					
<b>Sandwell</b>					
THIS DRAWING AND ITS CONTENTS ARE CONFIDENTIAL FOR THE PRIVATE INFORMATION OF — Client Name —. FOR USE ONLY FOR THE PROJECT FOR WHICH IT WAS PREPARED, AND ARE NOT TO BE REPRODUCED OR USED IN WHOLE OR IN PART FOR OTHER PURPOSES OR BY ANY OTHER ENTITY WITHOUT WRITTEN VERIFICATION BY SANDWELL.					
CLIENT					
PROJECT					
PORTO BRASIL					
TITLE					
TRESTLE GENERAL ARRANGEMENT ELEVATION AND SECTION					
DWG. 154031-C-6003				REV	P1