


CORTE A-A
ESC. 1:25

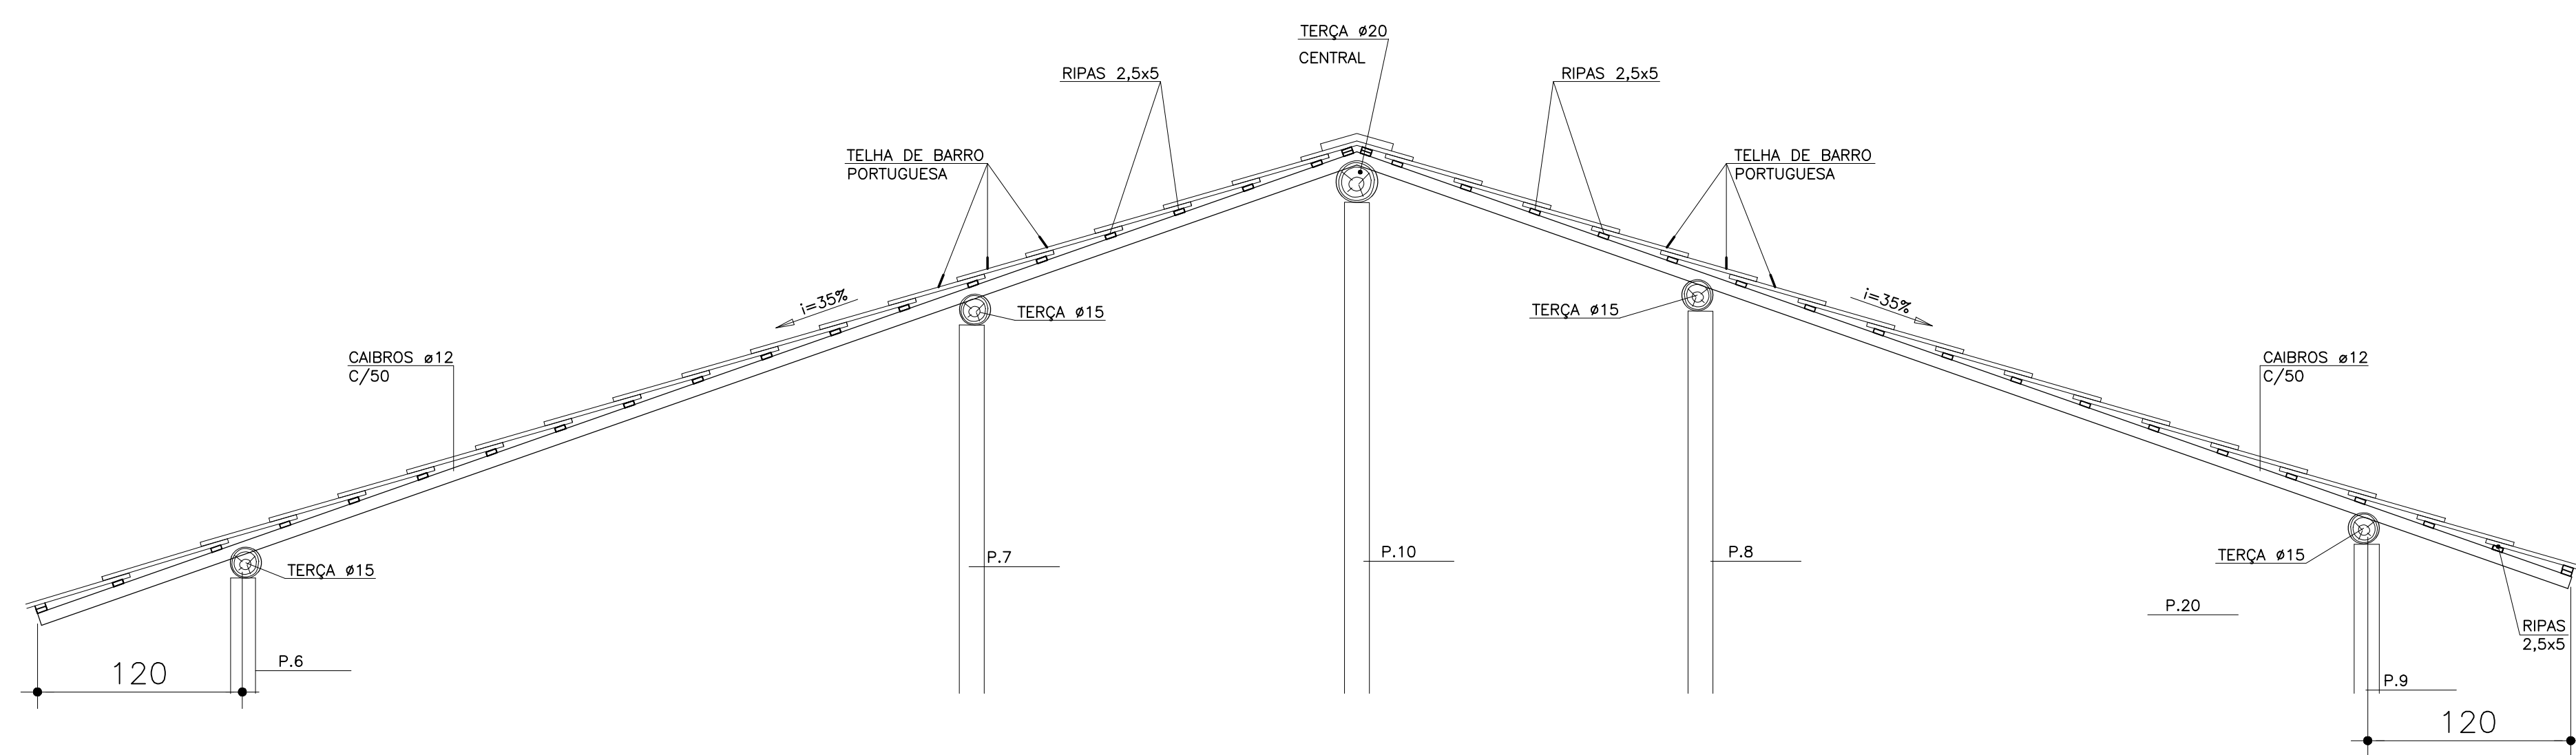

CORTE B-B
ESC. 1:25