


Planta— Escada e Ponte
Escala: 1/250

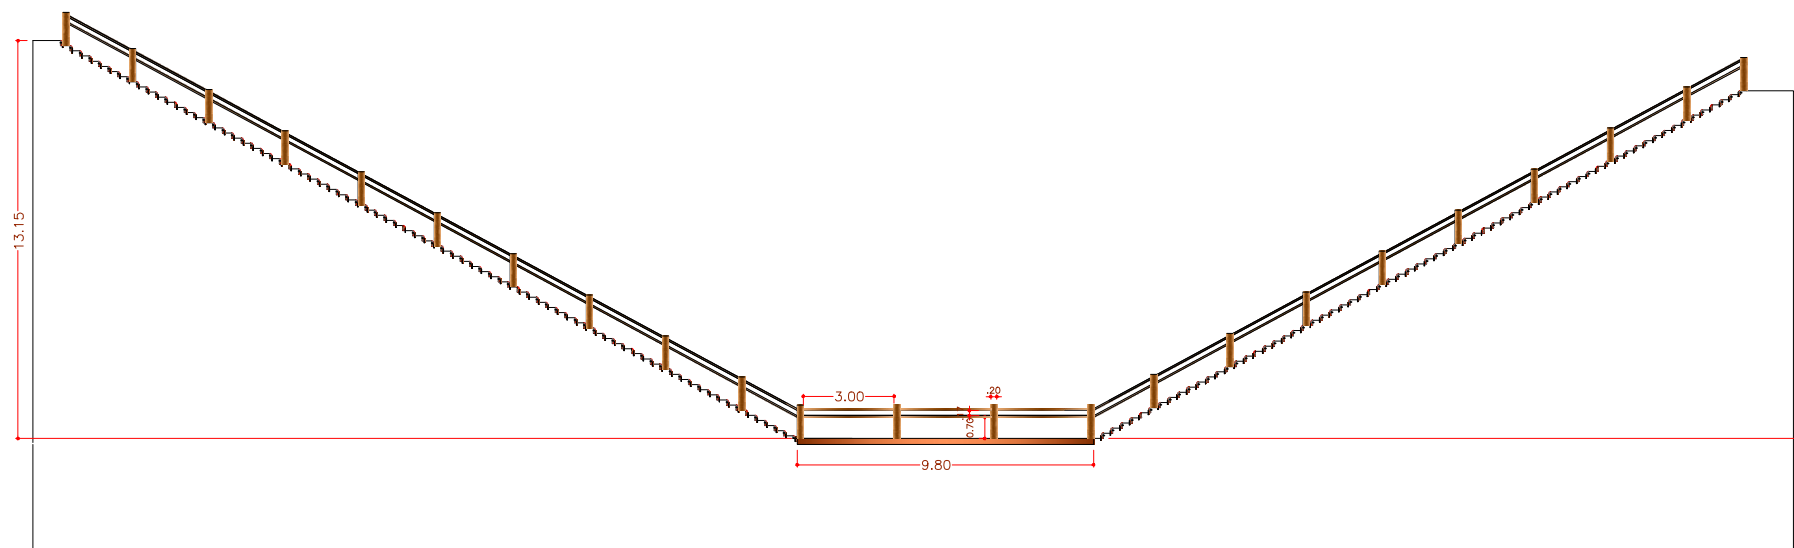

Vista— Escada e Ponte
Escala: 1/250