


K:\UNIT_15\154031 MMX\154031 CIVIL\154031-C-6102.DWG
June 1, 2007 7:44:55 AM

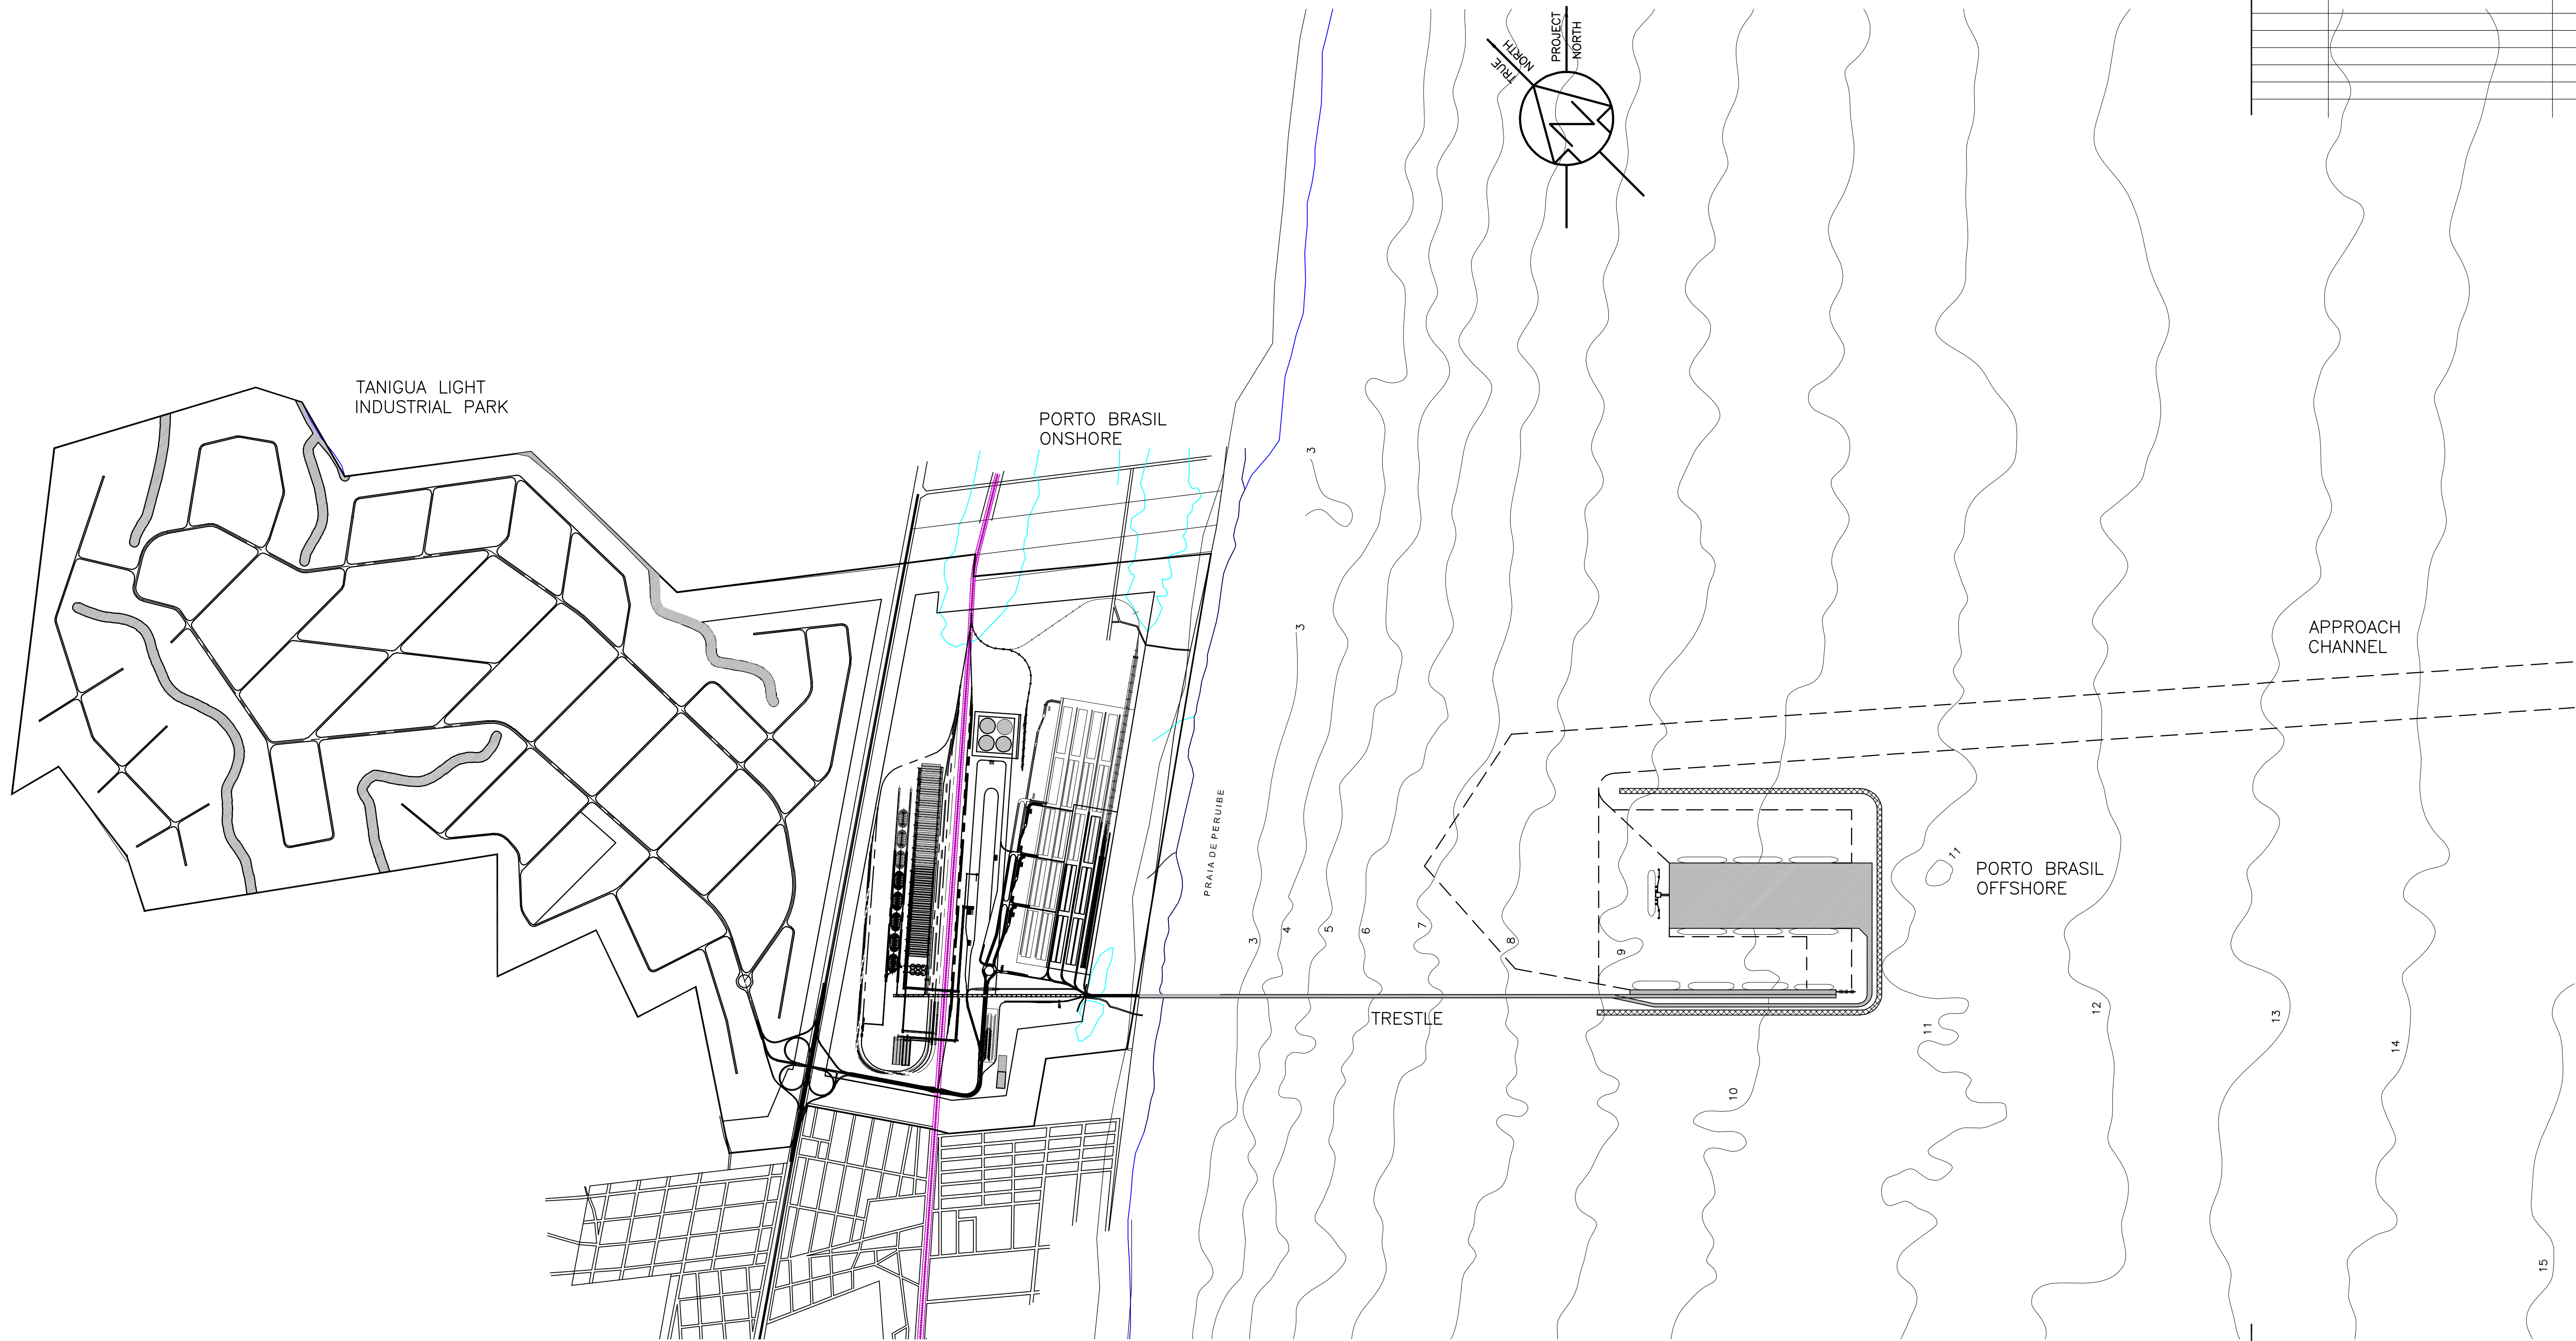

PRELIMINARY
2007-06-01

DWG. No.	REFERENCE	REF. No.

P5	TB	BJ	ISSUED FOR MAY 2007 REPORT UPDATE	07	05	23
P4	TB	BJ	ISSUED FOR MAY 2007 REPORT	07	05	17
P3	TB	BJ	RE-ISSUED FOR CLIENT REVIEW	07	05	04
P2	TB	BJ	ISSUED FOR CLIENT REVIEW	07	04	20
P1	TB	BJ	ISSUED FOR DRAFT REPORT	07	03	23
REV	BY	APPD	DESCRIPTION	YR	MO	DA
APPROVED			DRAWN	JRB	11	03
DATE			CHECK			
SCALE			DESIGN			
AS SHOWN			DES. CHK.			
A1. 154031-C-6102			CAD FILE:	154031-C-6102		

speed and precision worldwide

Sandwell

CLIENT

LLX Logística

PROJECT

PORTO BRASIL

TITLE

PORT AND TANIGUA
OVERALL ARRANGEMENT
OPTION 21A – FINAL PHASE

DWG. 154031-C-6102

REV P5

THIS DRAWING AND ITS CONTENTS ARE CONFIDENTIAL FOR THE PRIVATE INFORMATION OF LLX Logística. FOR USE ONLY FOR THE PROJECT FOR WHICH IT WAS PREPARED, AND ARE NOT TO BE REPRODUCED OR USED IN WHOLE OR IN PART FOR OTHER PURPOSES OR BY ANY OTHER ENTITY WITHOUT WRITTEN VERIFICATION BY SANDWELL.