

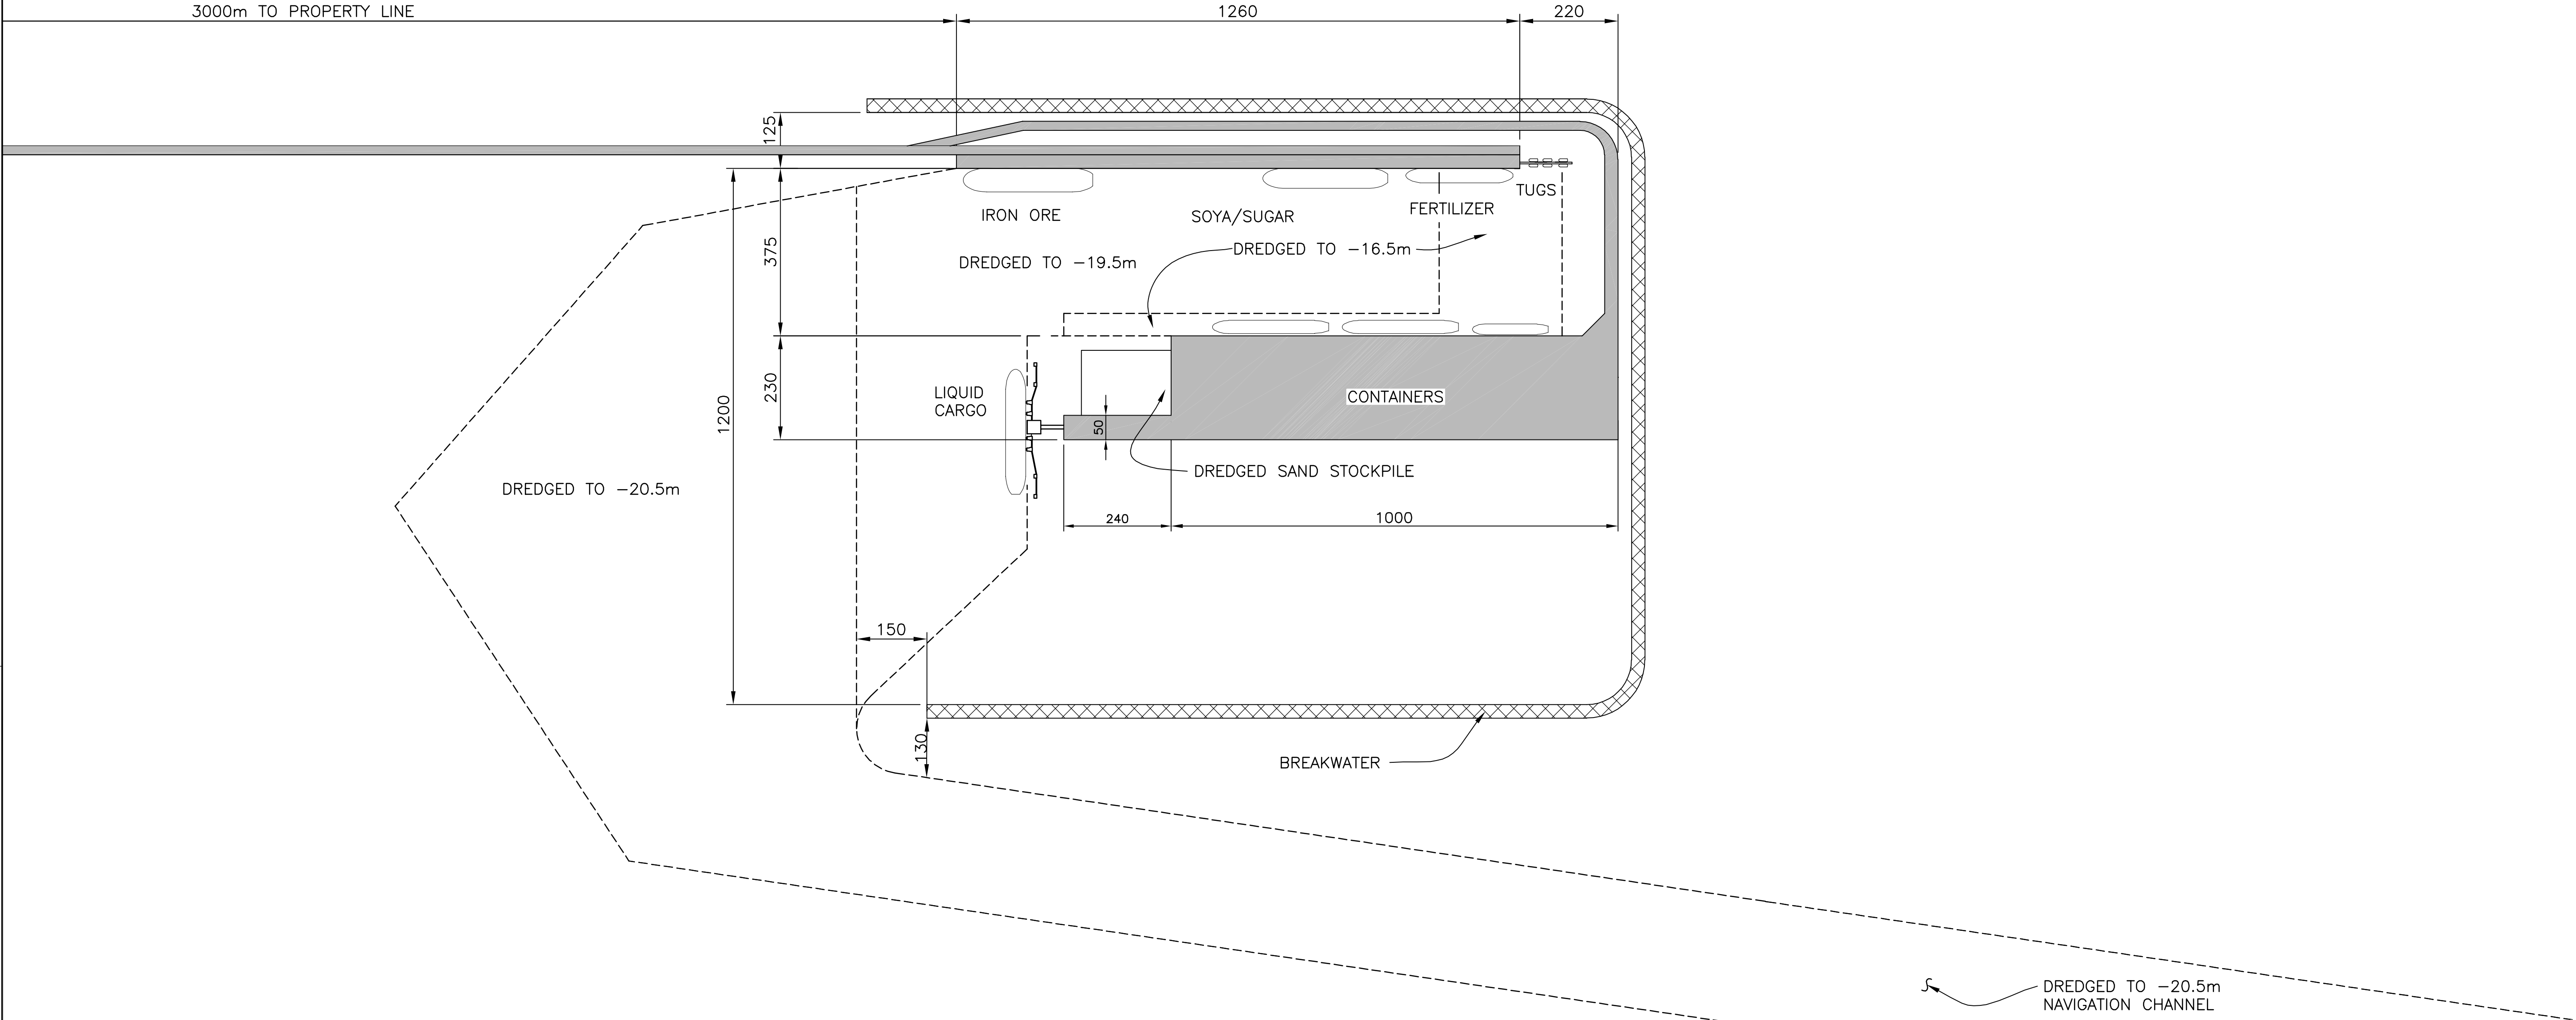


DWG. No.	REFERENCE	REF. No.

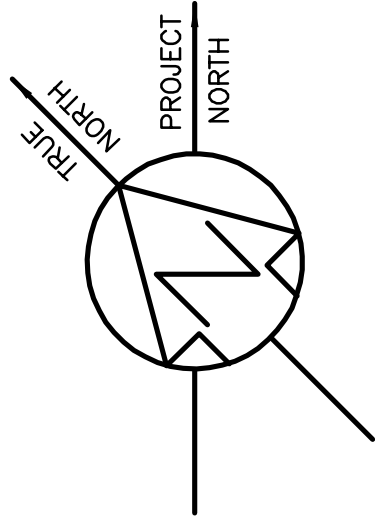

PLAN — INTIAL PHASE
— 3/6 CONTAINER BERTHS
— SOUTH DREDGED ACCESS

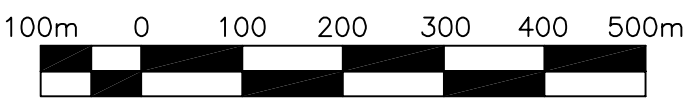

PRELIMINARY
2007-05-31

P2	TB	BJ	ISSUED FOR MAY 2007 REPORT UPDATE	07	05	23
P1	TB	BJ	ISSUED FOR MAY 2007 REPORT	07	05	17
REV	BY	APPD	DESCRIPTION	YR	MO	DA
APPROVED			DRAWN TB	07	04	16
DATE			CHECK			
SCALE	AS SHOWN		DESIGN			
A1. 154031-C-6128			DES. CHK.			
			CAD FILE: 154031-C-6128			

						<small>THIS DRAWING AND ITS CONTENTS ARE CONFIDENTIAL FOR THE PRIVATE INFORMATION OF LLX Logística. FOR USE ONLY FOR THE PROJECT FOR WHICH IT WAS PREPARED, AND ARE NOT TO BE REPRODUCED OR USED IN WHOLE OR IN PART FOR OTHER PURPOSES OR BY ANY OTHER ENTITY WITHOUT WRITTEN VERIFICATION BY SANDWELL.</small>
CLIENT						LLX Logística
PROJECT						PORTO BRASIL
TITLE						OFFSHORE PORT OPTION 22 INITIAL PHASE
DWG. 154031-C-6128				REV	P2	