

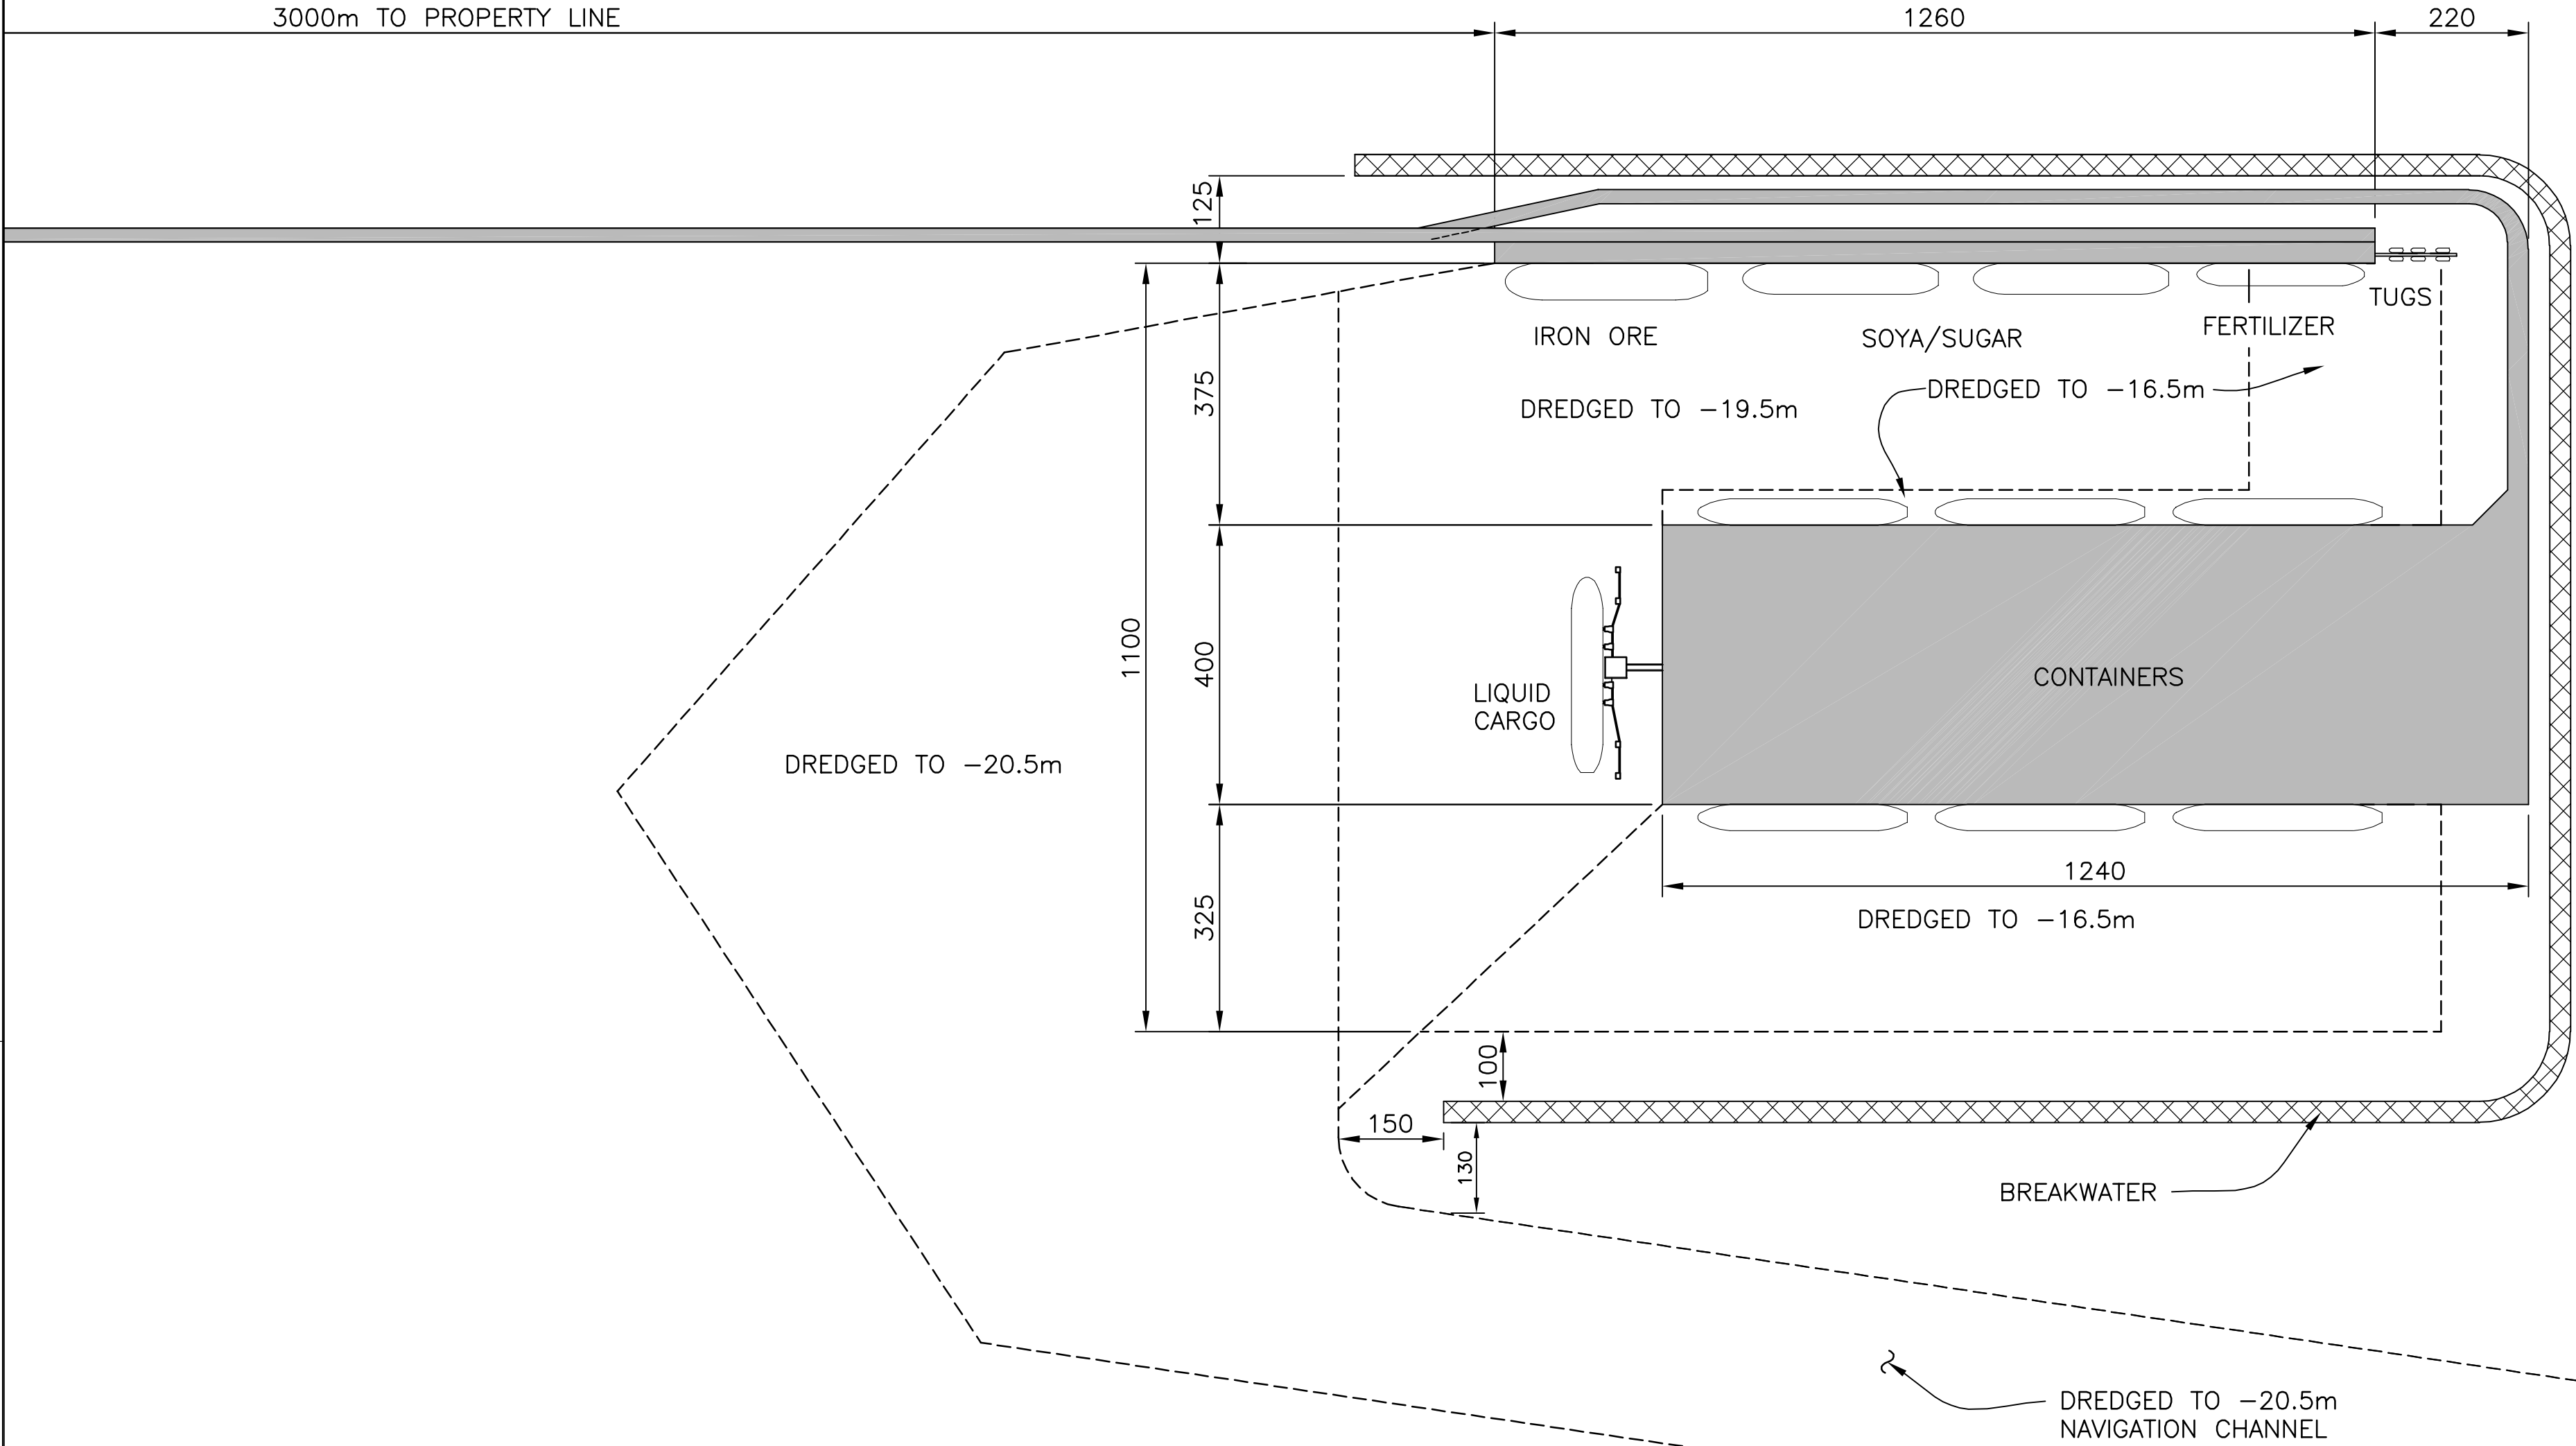


DWG. No.	REFERENCE	REV. No.

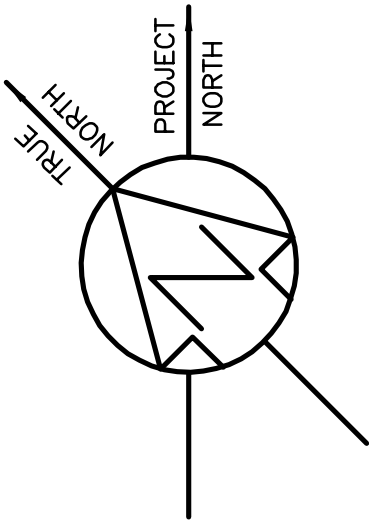

PLAN — FINAL PHASE  
— 6 CONTAINER BERTHS  
— SOUTH DREDGED ACCESS

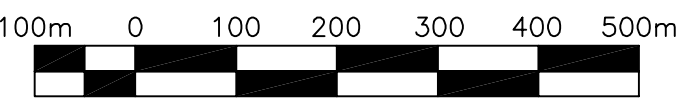

PRELIMINARY  
2007-05-31

P2	TB	BJ	ISSUED FOR MAY 2007 REPORT UPDATE	07	05	23
P1	TB	BJ	ISSUED FOR MAY 2007 REPORT	07	05	16
REV	BY	APPD	DESCRIPTION	YR	MO	DA
APPROVED			DRAWN TB	07	04	16
DATE			CHECK			
SCALE	AS SHOWN		DESIGN			
A1. 154031-C-6129			DES. CHK.			
			CAD FILE:	154031-C-6129		

speed and precision worldwide			THIS DRAWING AND ITS CONTENTS ARE CONFIDENTIAL FOR THE PRIVATE INFORMATION OF LLX Logística. FOR USE ONLY FOR THE PROJECT FOR WHICH IT WAS PREPARED, AND ARE NOT TO BE REPRODUCED OR USED IN WHOLE OR IN PART FOR OTHER PURPOSES OR BY ANY OTHER ENTITY WITHOUT PRIOR WRITTEN VERIFICATION BY SANDWELL.		
Sandwell					
CLIENT			LLX Logística		
PROJECT			PORTO BRASIL		
TITLE			OFFSHORE PORT OPTION 22 FINAL PHASE		
DWG. 154031-C-6129			REV	P2	