
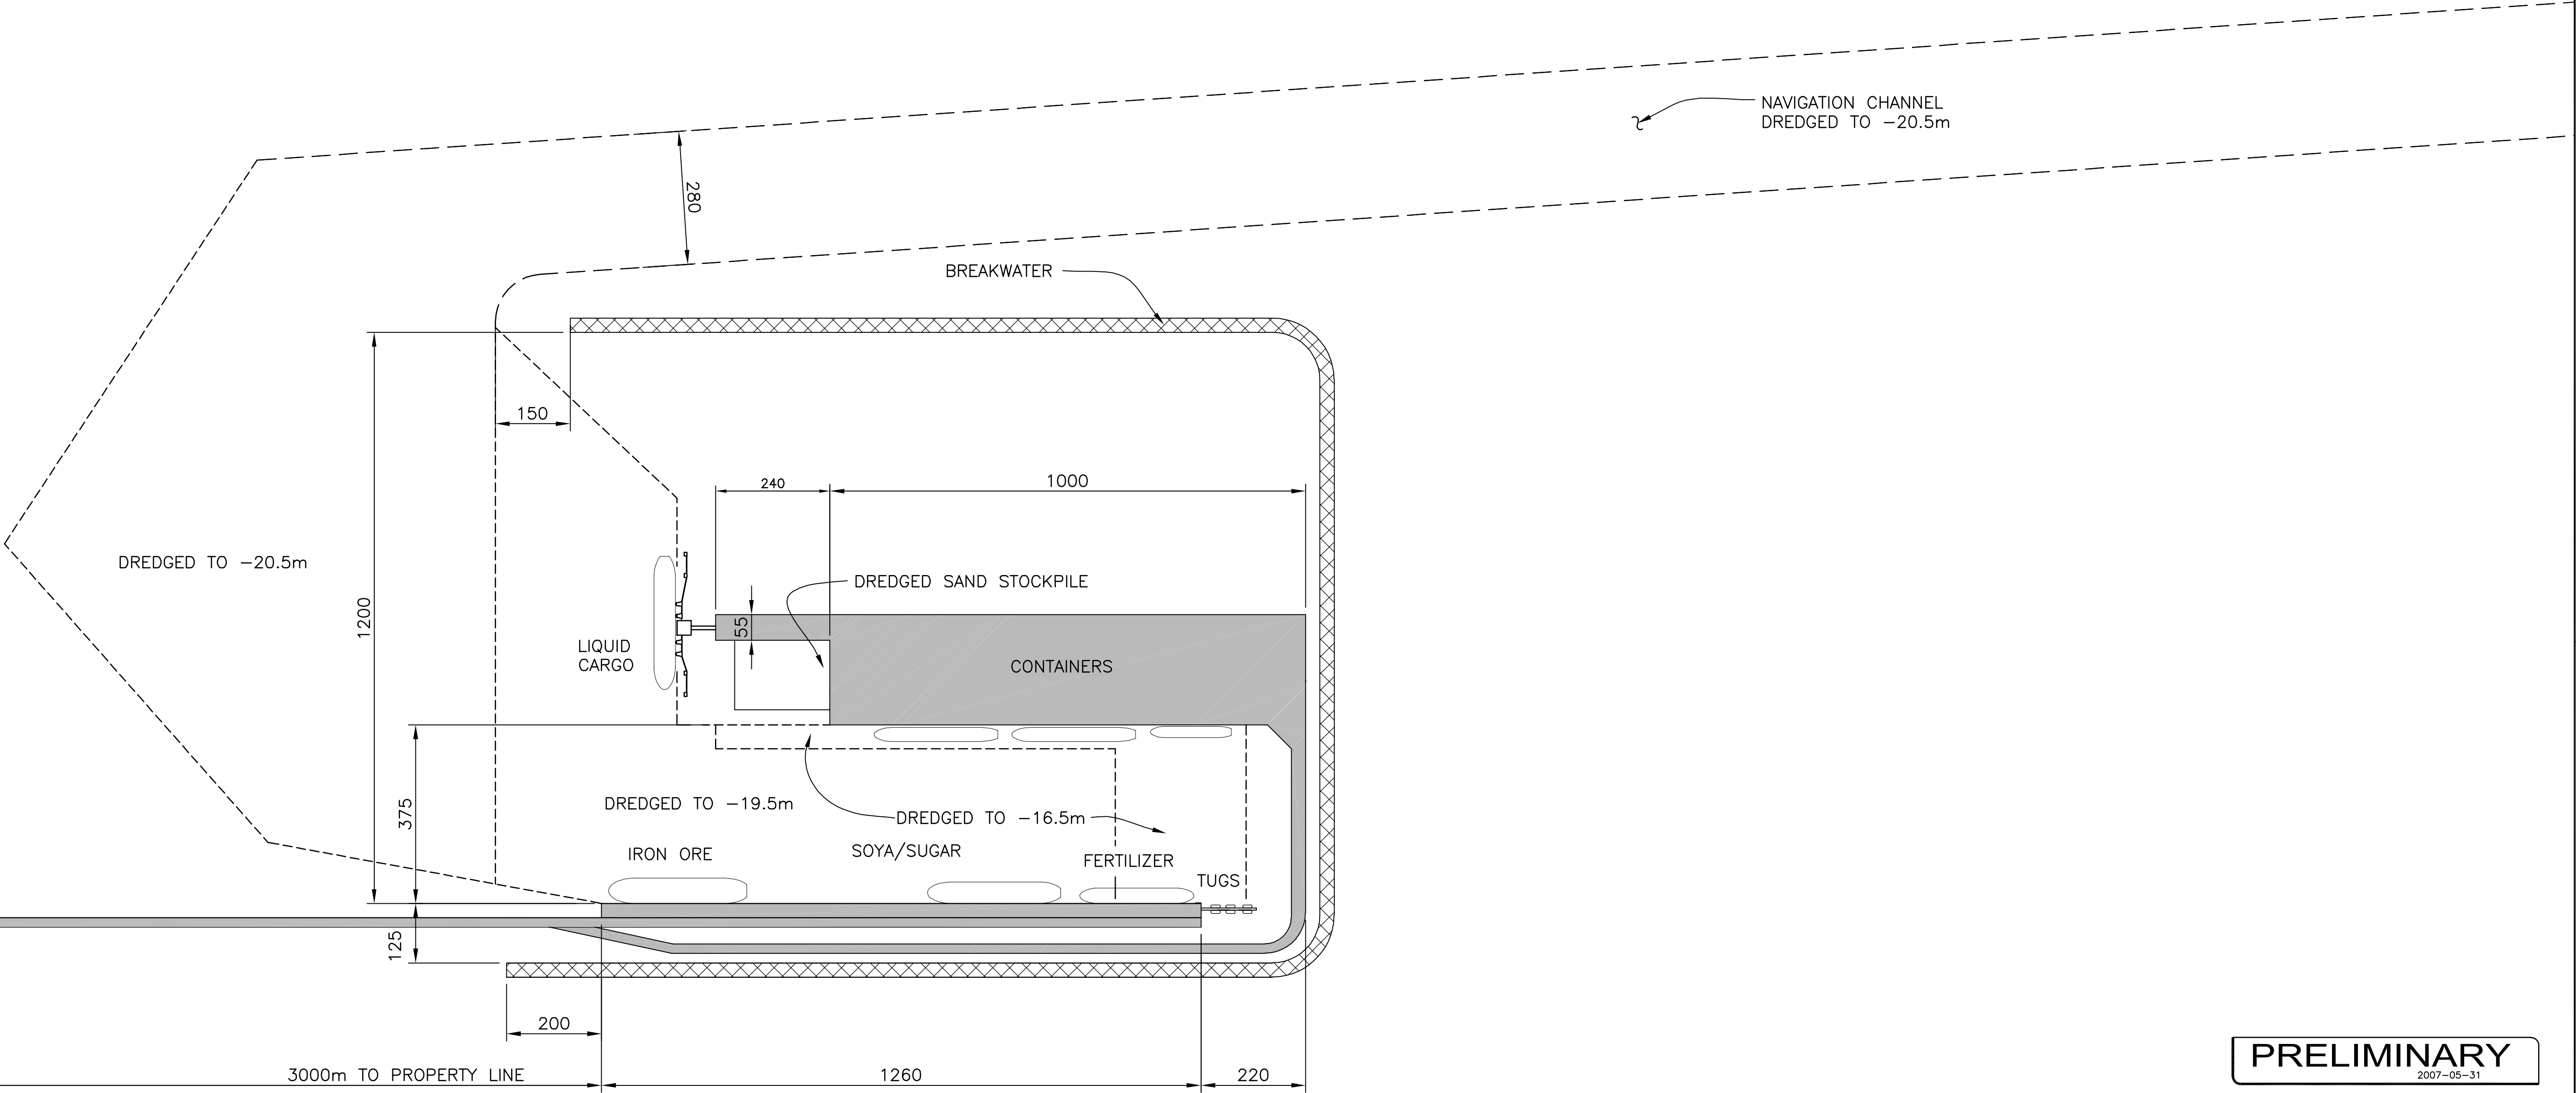


DWG. No.	REFERENCE	REF. No.

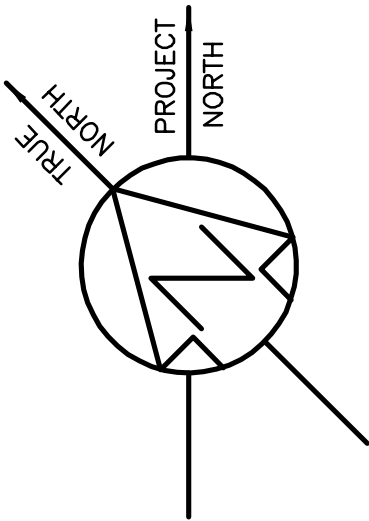

PLAN – INTIAL PHASE  
– 3/6 CONTAINER BERTHS  
– NORTH DREDGED ACCESS

PRELIMINARY  
2007-05-31

P2	TB	BJ	ISSUED FOR MAY 2007 REPORT UPDATE	07	05	23
P1	TB	BJ	ISSUED FOR MAY 2007 REPORT	07	05	17
REV	BY	APPD	DESCRIPTION	YR	MO	DA
APPROVED			DRAWN TB	07	04	16
DATE			CHECK			
SCALE	AS SHOWN		DESIGN			
A1. 154031-C-6126			DES. CHK.			
			CAD FILE:	154031-C-6126		

speed and precision worldwide			THIS DRAWING AND ITS CONTENTS ARE CONFIDENTIAL FOR THE PRIVATE INFORMATION OF LLX Logística. FOR USE ONLY FOR THE PROJECT FOR WHICH IT WAS PREPARED, AND ARE NOT TO BE REPRODUCED OR USED IN WHOLE OR IN PART FOR OTHER PURPOSES OR BY ANY OTHER ENTITY WITHOUT WRITTEN VERIFICATION BY SANDWELL.		
Sandwell					
CLIENT			LLX Logística		
PROJECT			PORTO BRASIL		
TITLE			OFFSHORE PORT OPTION 21A INITIAL PHASE		
DWG. 154031-C-6126			REV	P2	

